
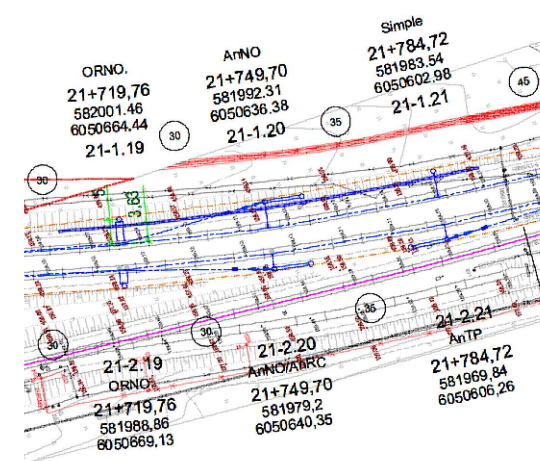


CROSS SECTIONS BY-PASS VILNIUS
21-1.19 / 21-1.20 / 21-1.21

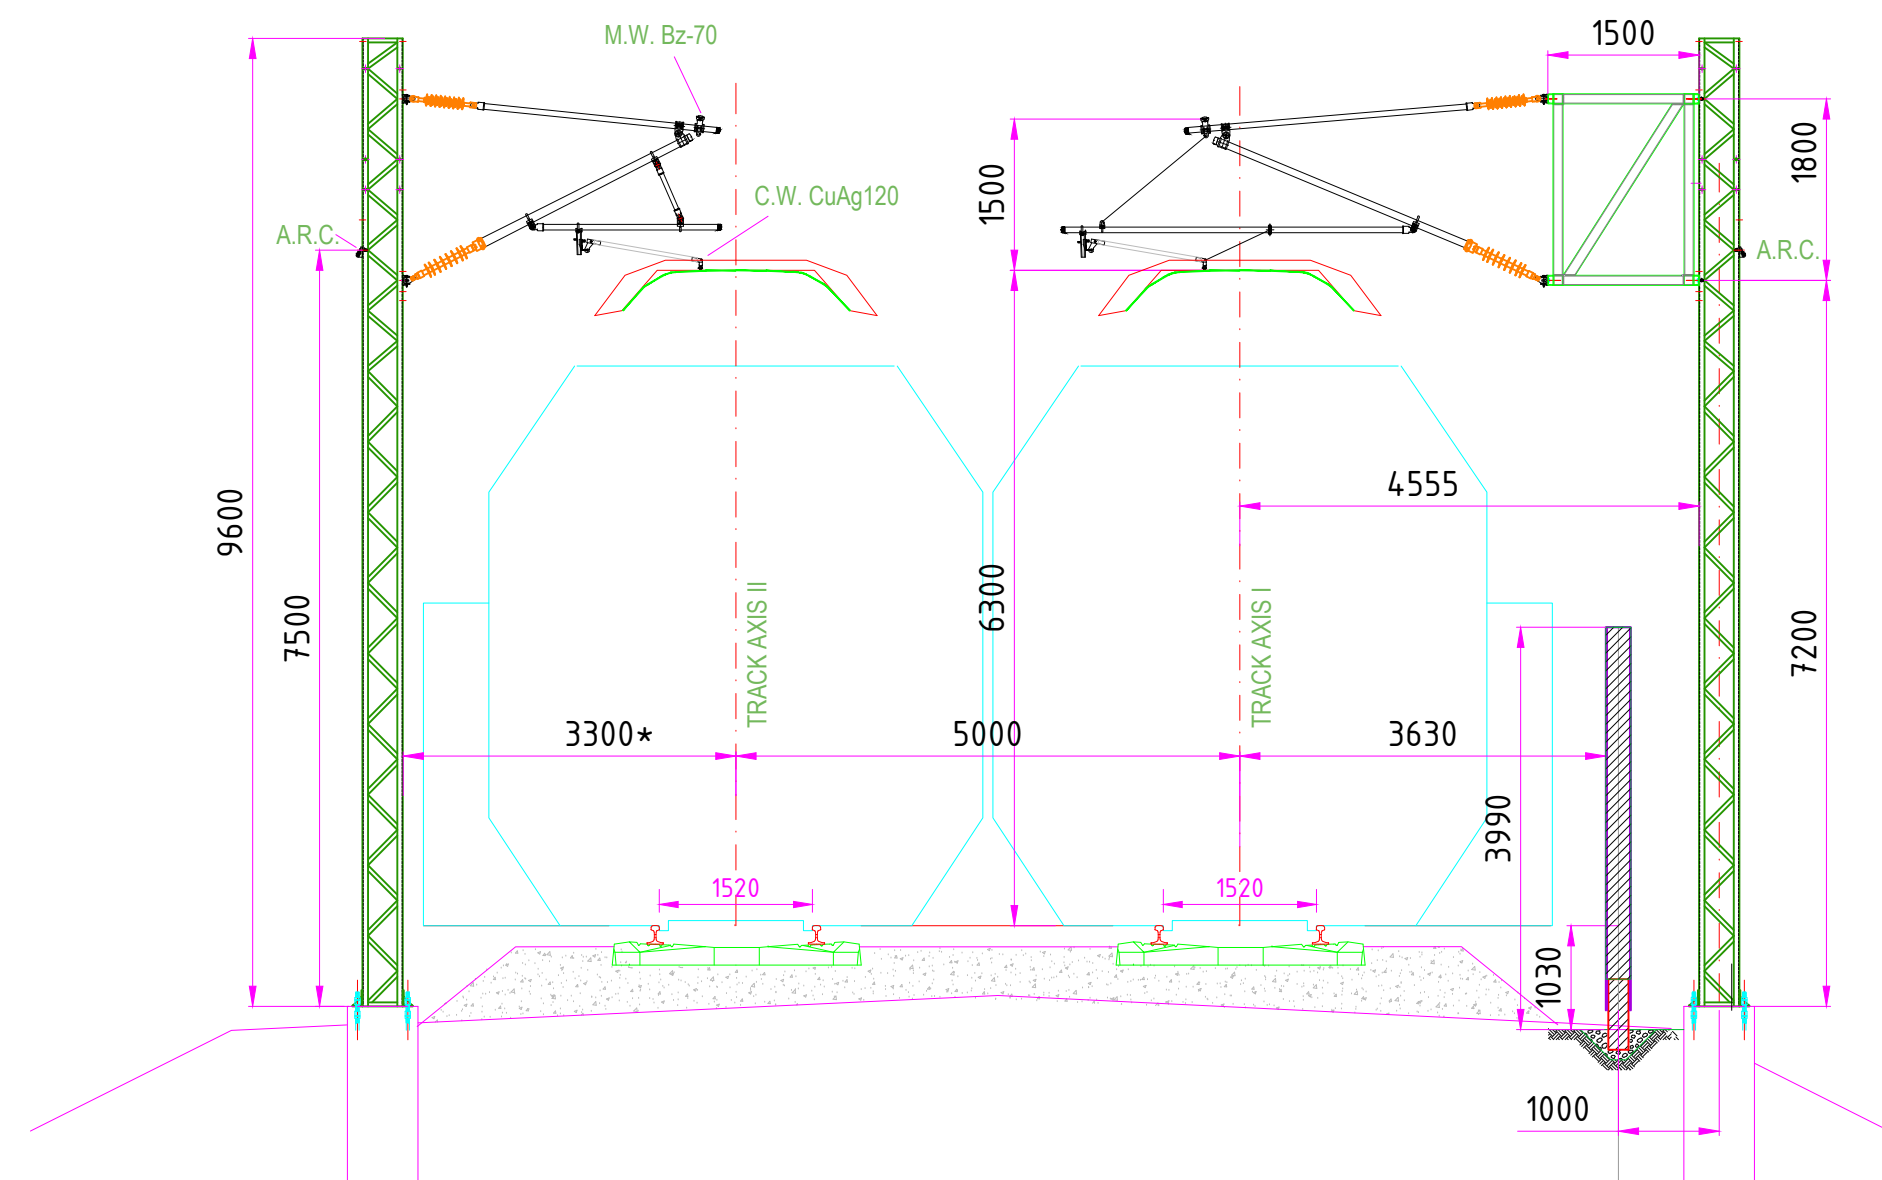

0	2021-03-24	O.C.S. TECHNOLOGY DRAWINGS - INITIAL VERSION	
LAIDA	DATA	KEITIMŲ PAVADINIMAS (PRIEŽASTIS)	
KVAL. PATV. DOK. NR.	UŽSAKOVAS	elecnor	INABENSA
38696	PD	M.J.C.	2021-03
-	PDV	J.A.F.	2021-03
PROJEKTUOTOJAI			
CROSS SECTIONS - 1X25 kV (Double track OCS+ARC) TIPINIAI PŪVIAI-1X25kV			LAIDA 0
STADIJA			A3 E 1:75
TP	STATYTOJAS:	AB „LTG Infra“ Mindaugo g. 12, Vilnius	LAPAS LAPŲ 1 1